


1st. FLOOR PLAN

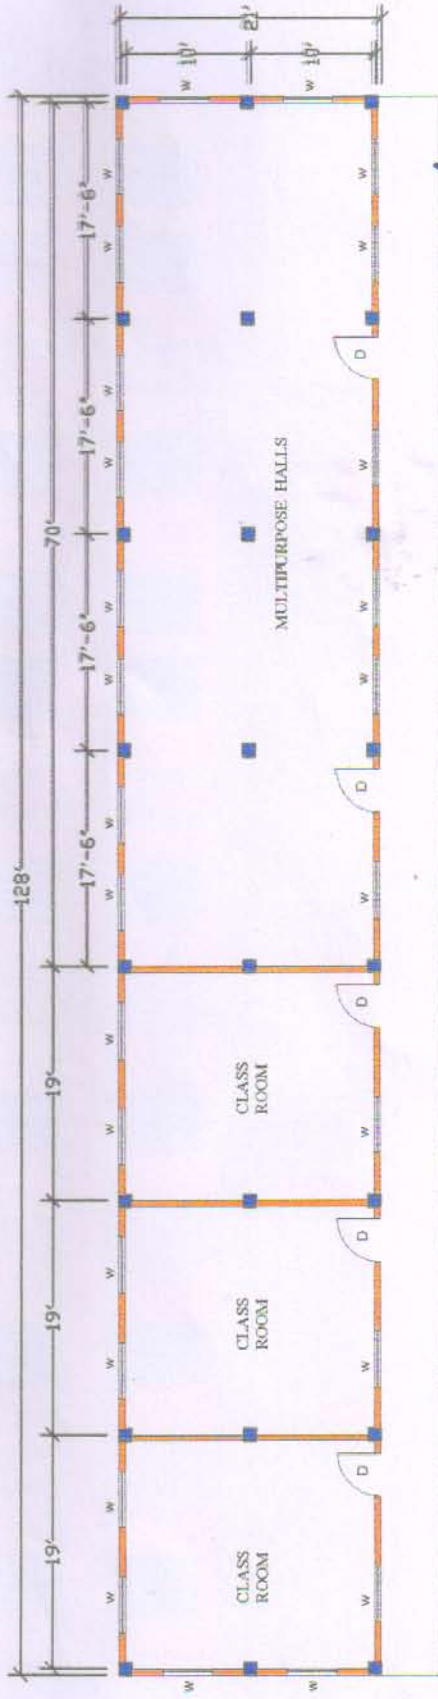

GROUND FLOOR PLAN

*SO*

**SO. MOBES**  
**Under MOBC & SC Dept.**

*Subhashini*

**Executive Engineer**  
**MOBES**

(Under MOBC & SC Dept. of Manipur)

Drawing Title-

PLAN

Sheet No:- 01

Scale :-



Date:-

Name of work:- College Building of Kanan Devi Memorial College of Education Pangei, Imphal East, Manipur