




Detail Reinforcement for Grade Beam

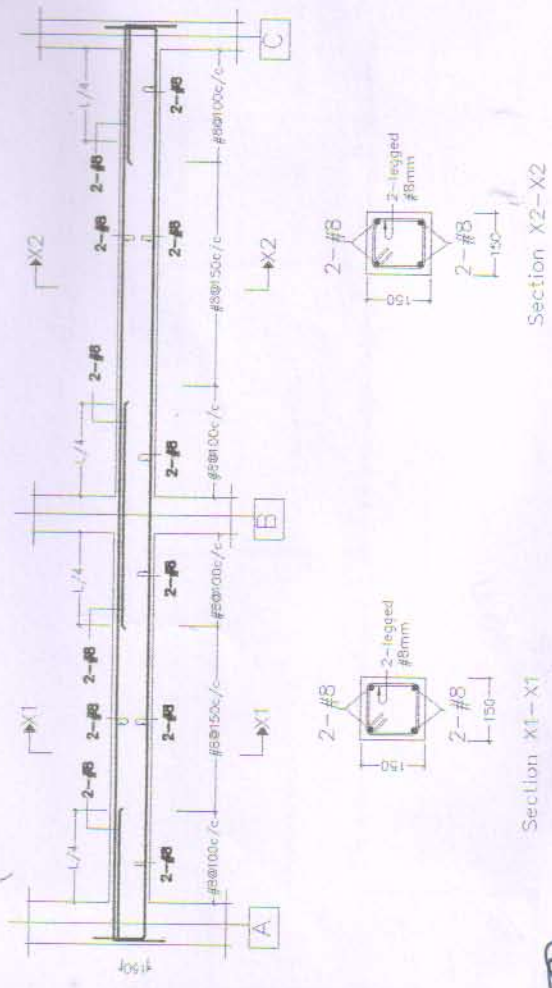

Detail Reinforcement for Lenten Beam

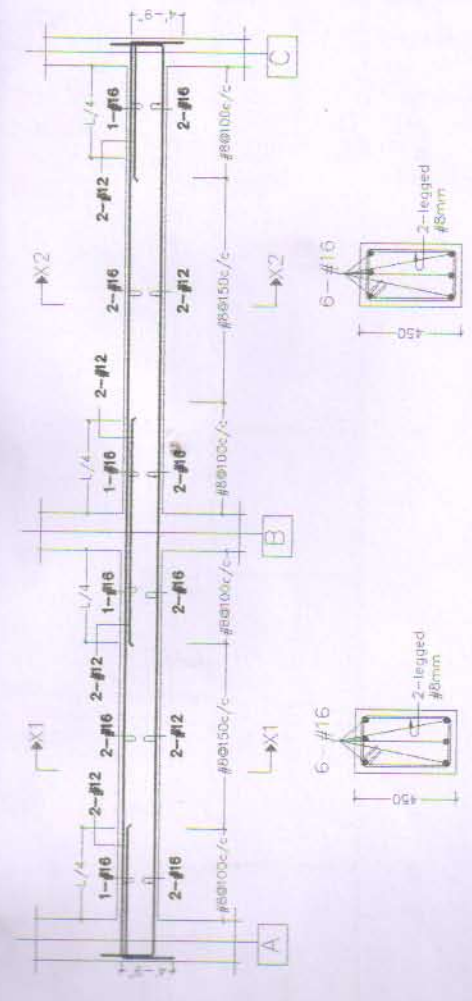

Detail Reinforcement for Slab Beam

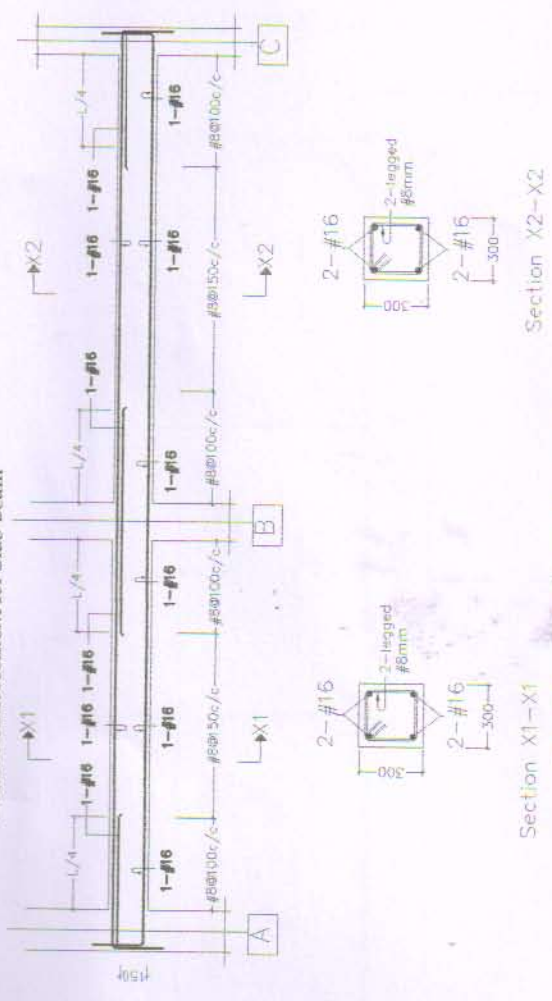

Detail Reinforcement for Roof Beam

SO. MOBEDS
Under MOBC & SC Dept

Project Name:-

Name of work:- College Building of Kanan Devi
Memorial College of Education Pangei, Imphal East,
Manipur

Drawing Title:-

Reinforcement

Sheet No:- 04

Scale :- 1" = 3'-0"

Date:-

Indira Devi
Executing Engineer
MOBEDS
Under MOBC & SC Dept. Govt. of Manipur