

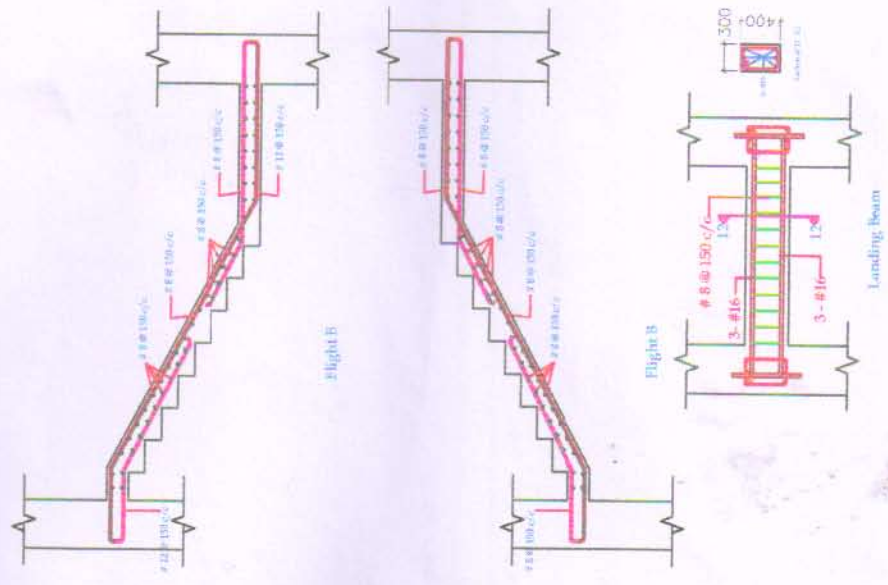



Detail Reinforcement for Slab

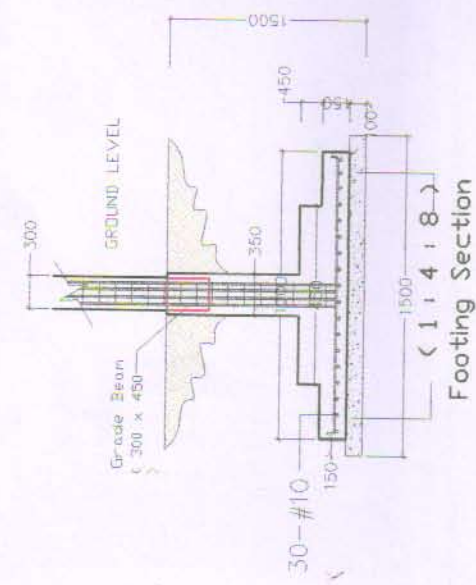

Detail Reinforcement for Staircase

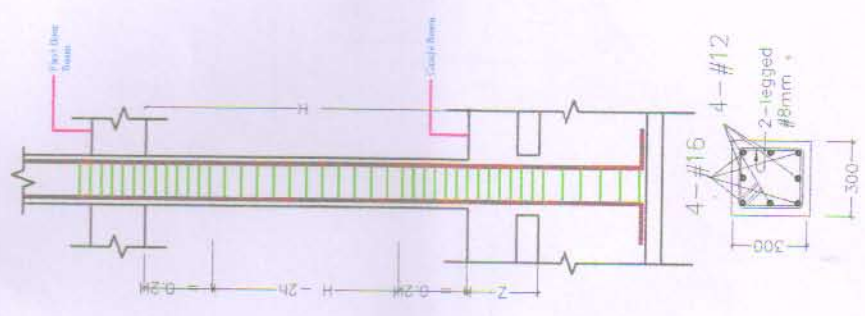

Footing Section

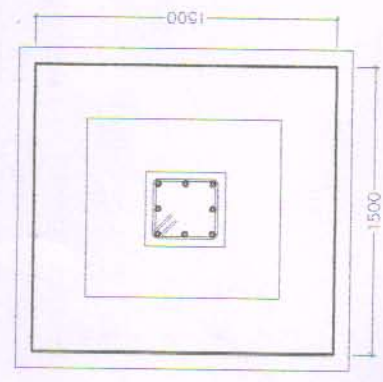

Footing Plan

SO. MOBEDS

Under MOBC, & SC Dept.

Drawing Title:-
Reinforcement

Sheet No:- 03

Scale :- 1" = 3' 3" 4" 5"

Date:-

Project Name:-

Name of work:- College Building of Kanan Devi Memorial College of Education Pangei, Imphal East, Manipur

Executive Engineer
MOBEDS

Under MOBC & SC Dept. Govt. of Manipur

(Signature)