



Detail Reinforcement for Grade Beam

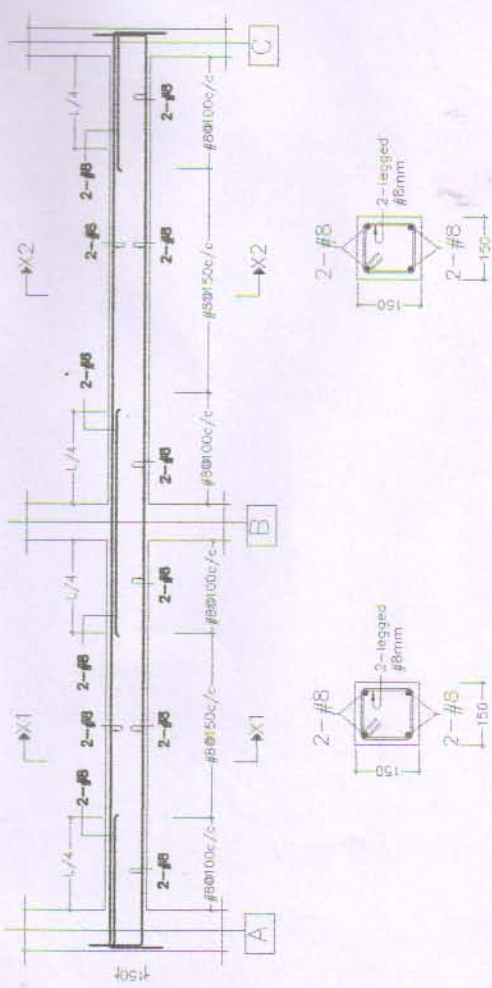

Section X1-X1

Section X2-X2

Detail Reinforcement for Lenten Beam

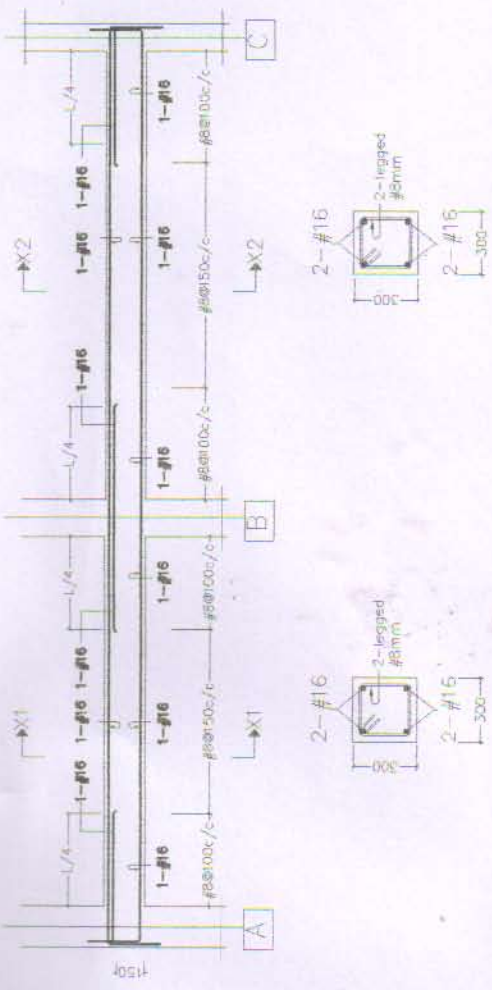

Detail Reinforcement for Slab Beam

Section X1-X1

Section X2-X2

Detail Reinforcement for Roof Beam

**SO. MOBEDS**  
Under MOBC & SC Dept.

Project Name:-

Name of work:- College Building of Kanan Devi Memorial College of Education Pangei, Imphal East, Manipur

Drawing Title:-

Reinforcement  
Sheet No:- 04

Scale:- 1" = 3'-0"

Date:-

*(Signature)*  
Executing Engineer  
MOBEDS

Under MOBC & SC Dept. Govt. of Manipur