



SO, MOBES
Under MOBC & SC Dept.

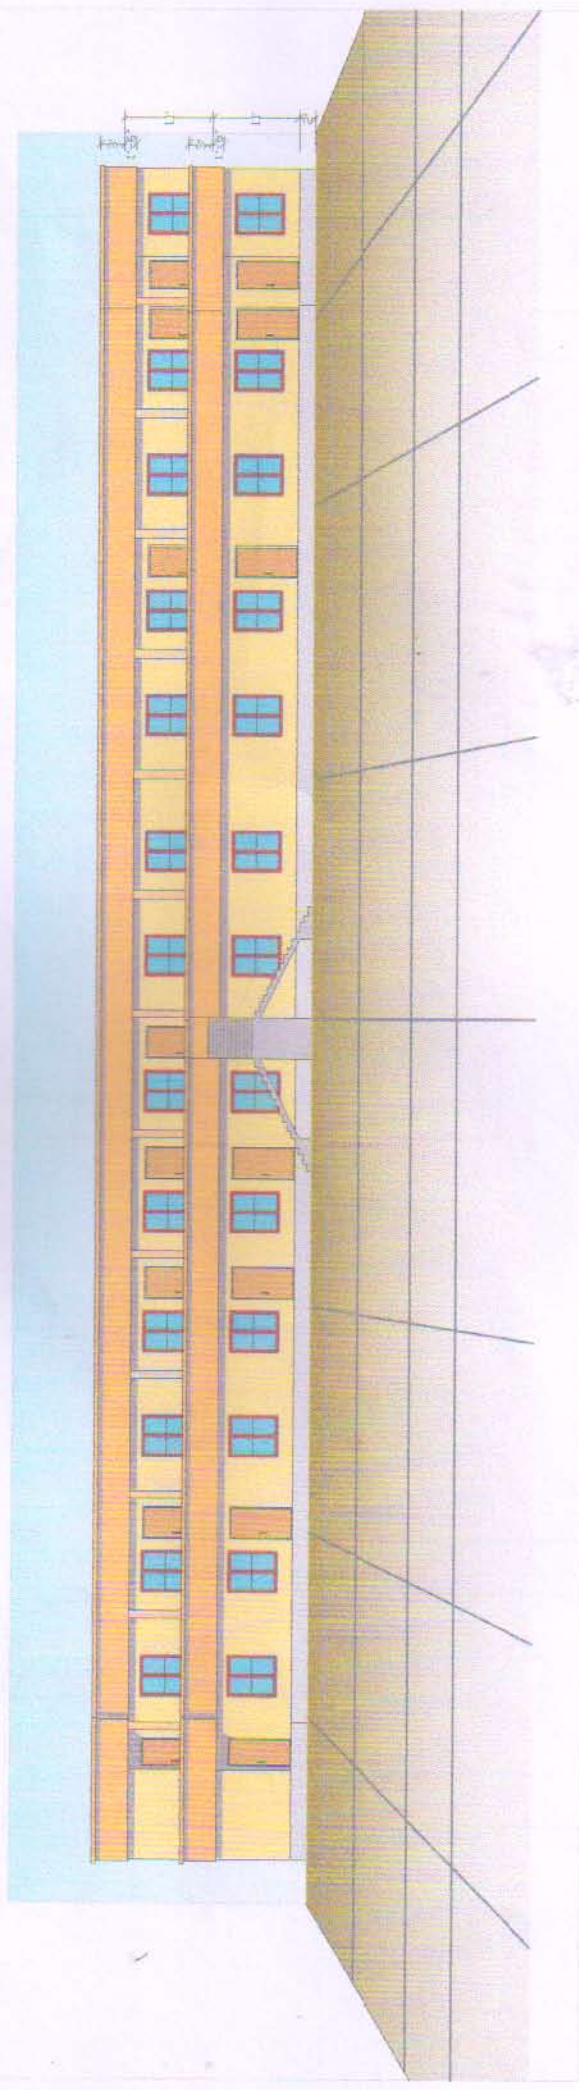

ELEVATION


Executive Engineer
MOBES
Under MOBC & SC Dept. Govt. of Manipur

Drawing Title:-

ELEVATION

Sheet No:- 02

Scale :- 

Date:-

Name of work:- College Building of Kanan Devi
Memorial College of Education Pangei, Imphal East,
Manipur