


Detail Reinforcement for Slab

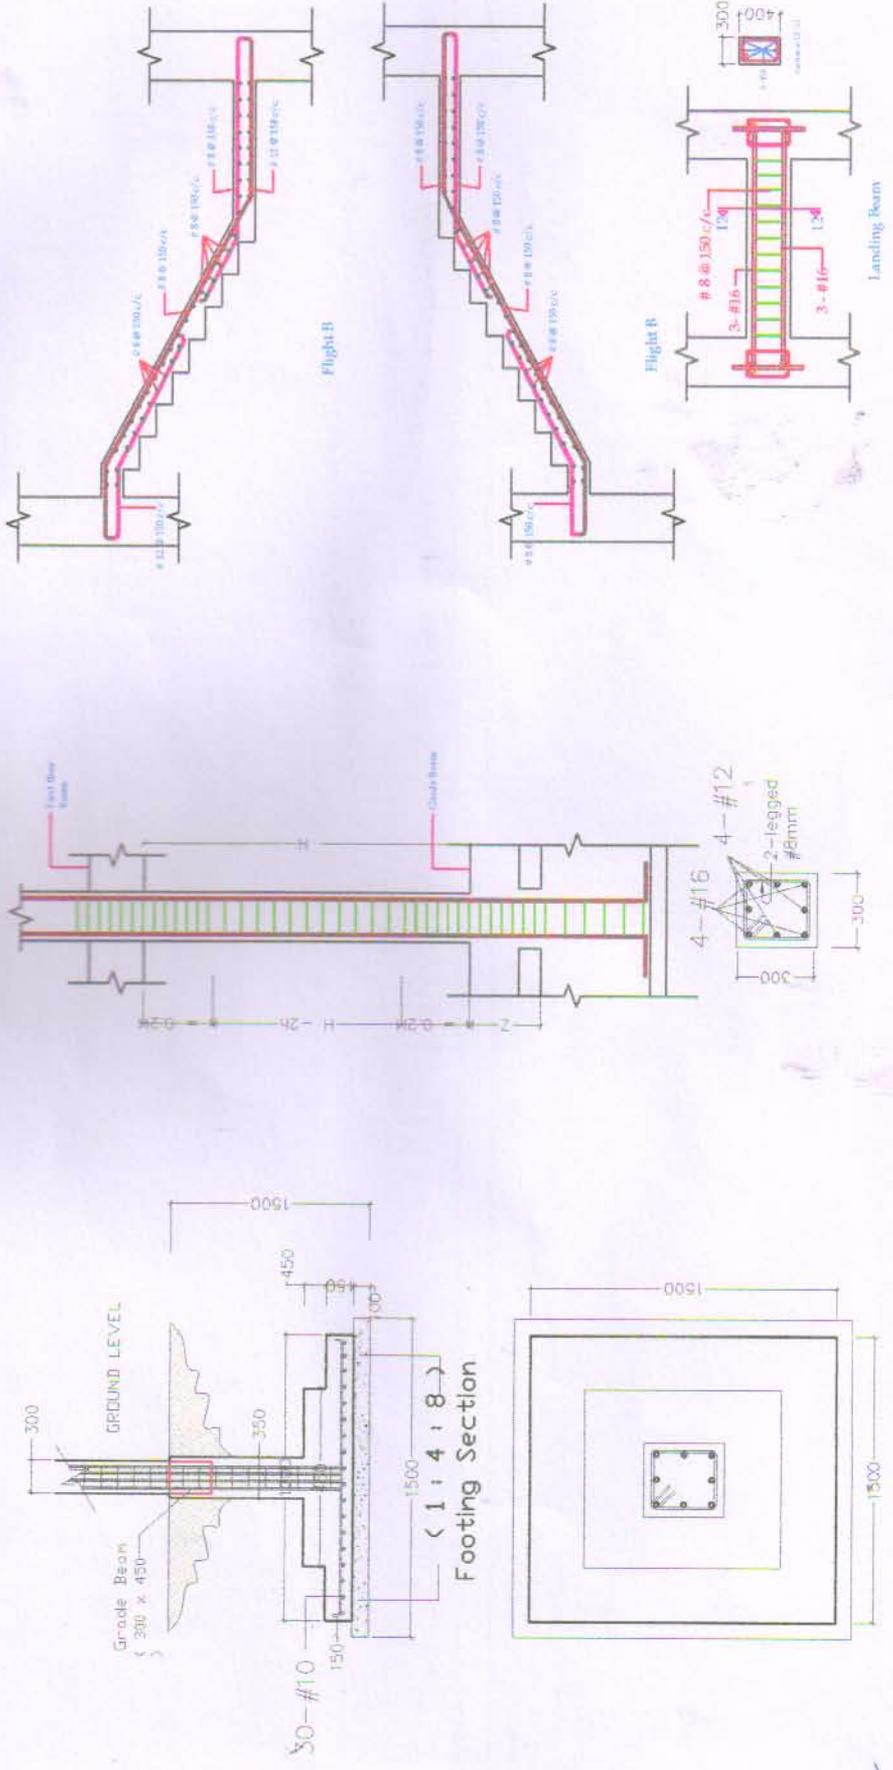

Detail Reinforcement for Staircase

SO. MOBEDS
Under MOBC & SC Dept. Footing Plan

Drawing Title:-
Staircase

Sheet No:- 03

Scale :- 1" = 3'-0"

Date:-

Project Name:-

Name of work:- College Building of Kanan Devi
Memorial College of Education Pangei, Imphal East,
Manipur

Executive Engineer
MOBEDS
Under MOBC & SC Dept. Govt. of Manipur

SO